


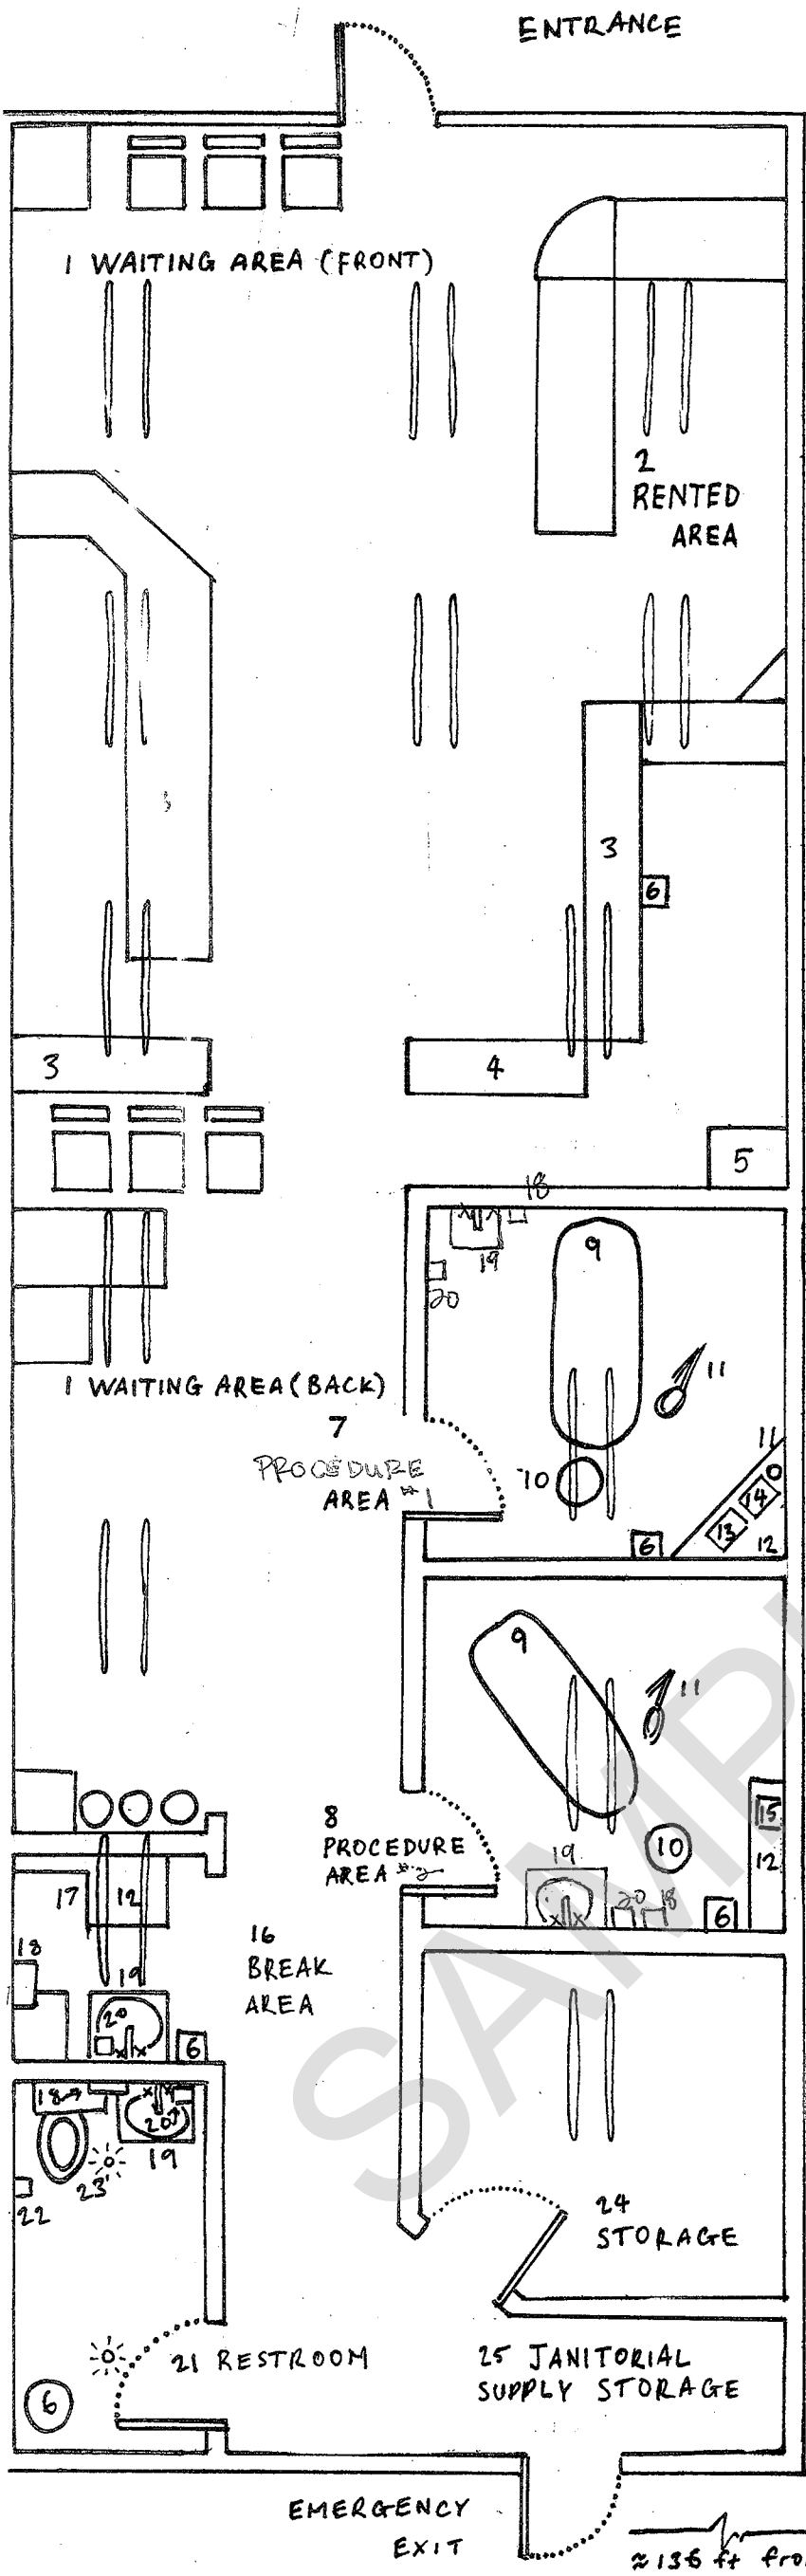

LEGEND

- 1 WAITING AREA
- 2 RENTED AREA
- 3 PRODUCT DISPLAYS
- 4 RECEPTION and PRODUCT DISPLAY
- 5 FILING CABINET
- 6 GARBAGE
- 7 PROCEDURE AREA #1
- 8 PROCEDURE AREA #2
- 9 BED
- 10 CHAIR
- 11 LAMP
- 12 COUNTER
- 13 TOWEL WARMER
- 14 STERILIZER, U.V.
- 15 SHARPS
- 16 BREAK AREA
- 17 HANGING CABINET
- 18 ENCLOSED, TOUCHLESS TOWEL DISPENSER
- 19 SINK
- 20 TOUCHLESS SOAP DISPENSER
- 21 RESTROOM
- 22 TOILET PAPER DISPENSER
- 23 TOILET
- 24 STORAGE
- 25 JANITORIAL SUPPLY STORAGE



4 feet fluorescent lights x 2
28 total



incandescent light bulb

	ROOM/AREA	FLOOR	COUNTERS/CABINETS	WALLS	REMARKS
A	PROCEDURE AREA	TILE	SEALED PLYWOOD	GLOSS SEMI-TEXTURED	
B	RESTROOM	LAMINATE	SEALED WOOD	GLOSS SEMI-TEXTURED	
C	WAITING AREA	TILE	N/A	GLOSS SEMI-TEXTURED	
D	BREAK AREA	TILE	SEALED PLYWOOD	GLOSS SEMI-TEXTURED	
E	JANITORIAL	TILE	N/A	GLOSS SEMI-TEXTURED	

Scale: $\frac{1}{4}$ inch = 1 foot



DISINFECTANTS USED

1. _____
2. _____
3. _____

GARBAGE DISPOSAL THROUGH
COMPANY NAME _____

SHARPS DISPOSAL THROUGH
COMPANY NAME _____

BUSINESS NAME
ADDRESS
PHONE NUMBER

**NOTE: DECONTAMINATION/STERILIZATION AREA IS REQUIRED FOR FACILITIES
STERILIZING INSTRUMENTS.